


**01** TYPICAL ELEVATION DETAIL  
SCALE 1:5

**03** TYPICAL SECTION DETAIL  
SCALE 1:5



**02** TYPICAL PLAN DETAIL  
SCALE 1:5

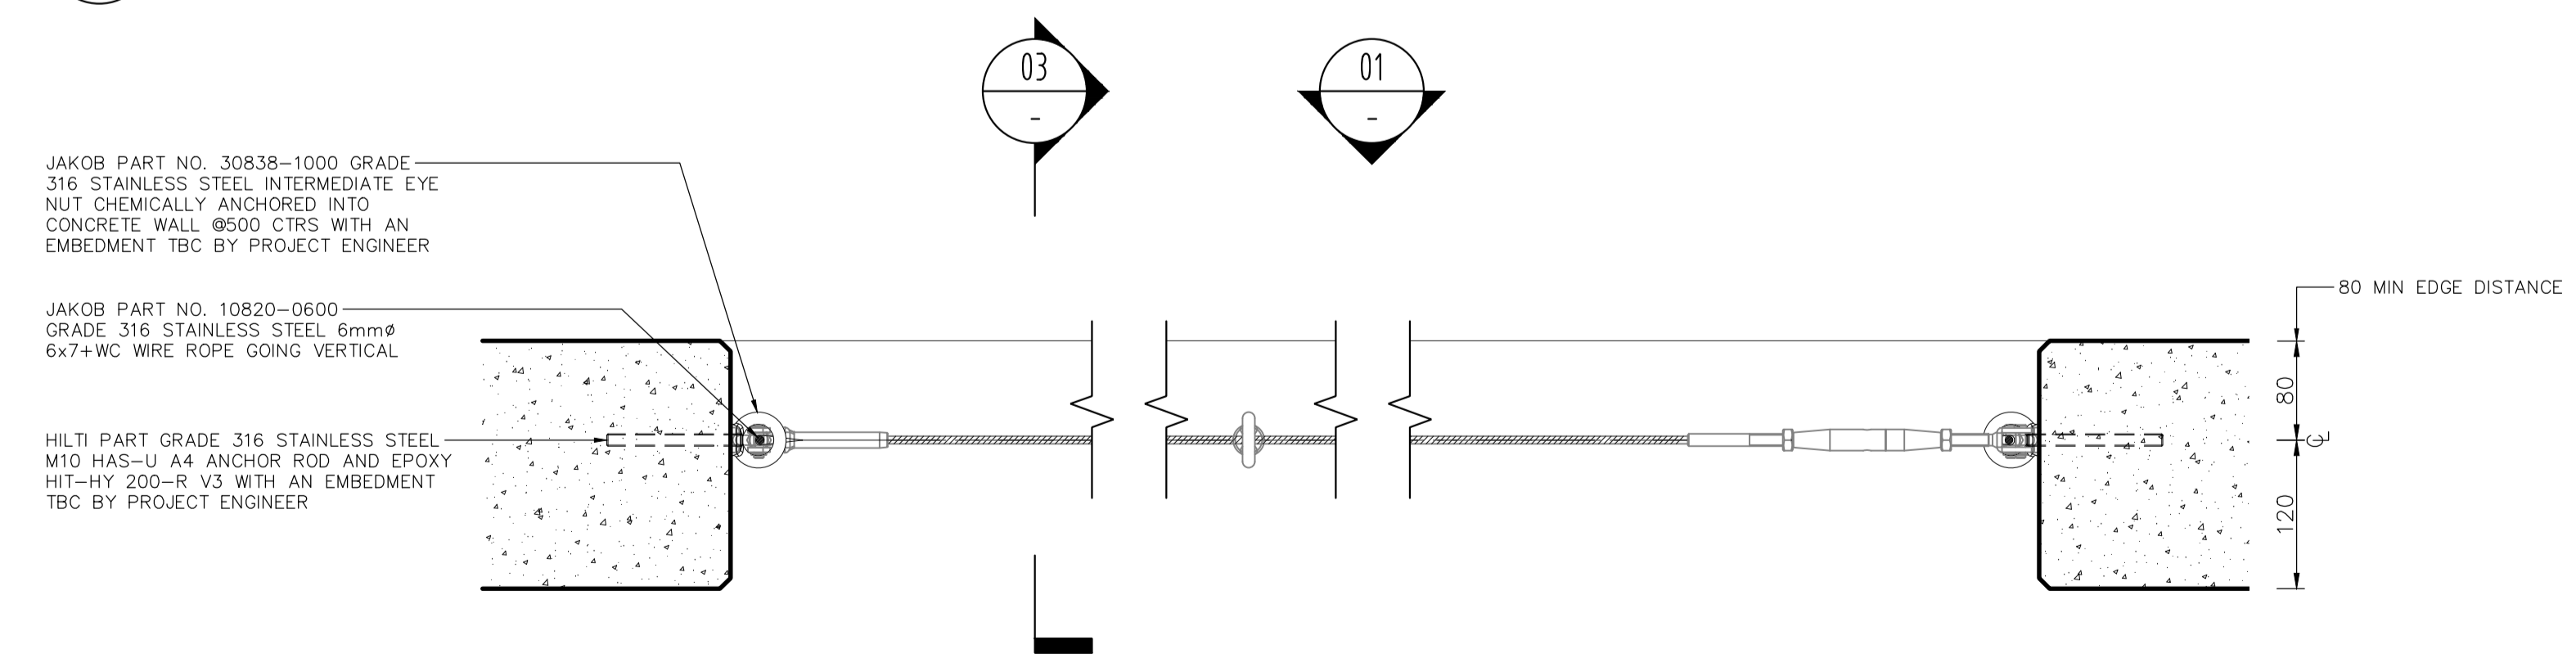

JOB NAME AND ADDRESS

---

---

---

DRAWING TITLE  
TYPICAL DETAILS FOR CS LOAD WITH A 40mm APERTURE MESH 2.0mm THICK WIRE

DRAWN BY	DATE	SCALE	REVISION NO.
TENSILE	---	---	---
APPROVED BY	DATE	JOB NO.	DRAWING NO.
---	---	---	---

NOTE: SCALE OF THIS DRAWING (see figure dimensions only) verify all dimensions on site. Any discrepancies should be brought to the attention of Tensile. This drawing is the property of Tensile Structures Pty Ltd & is the subject of copyright.

