


01 TYPICAL SECTION DETAIL  
SCALE 1:2



02 TYPICAL ELEVATION DETAIL  
SCALE 1:2

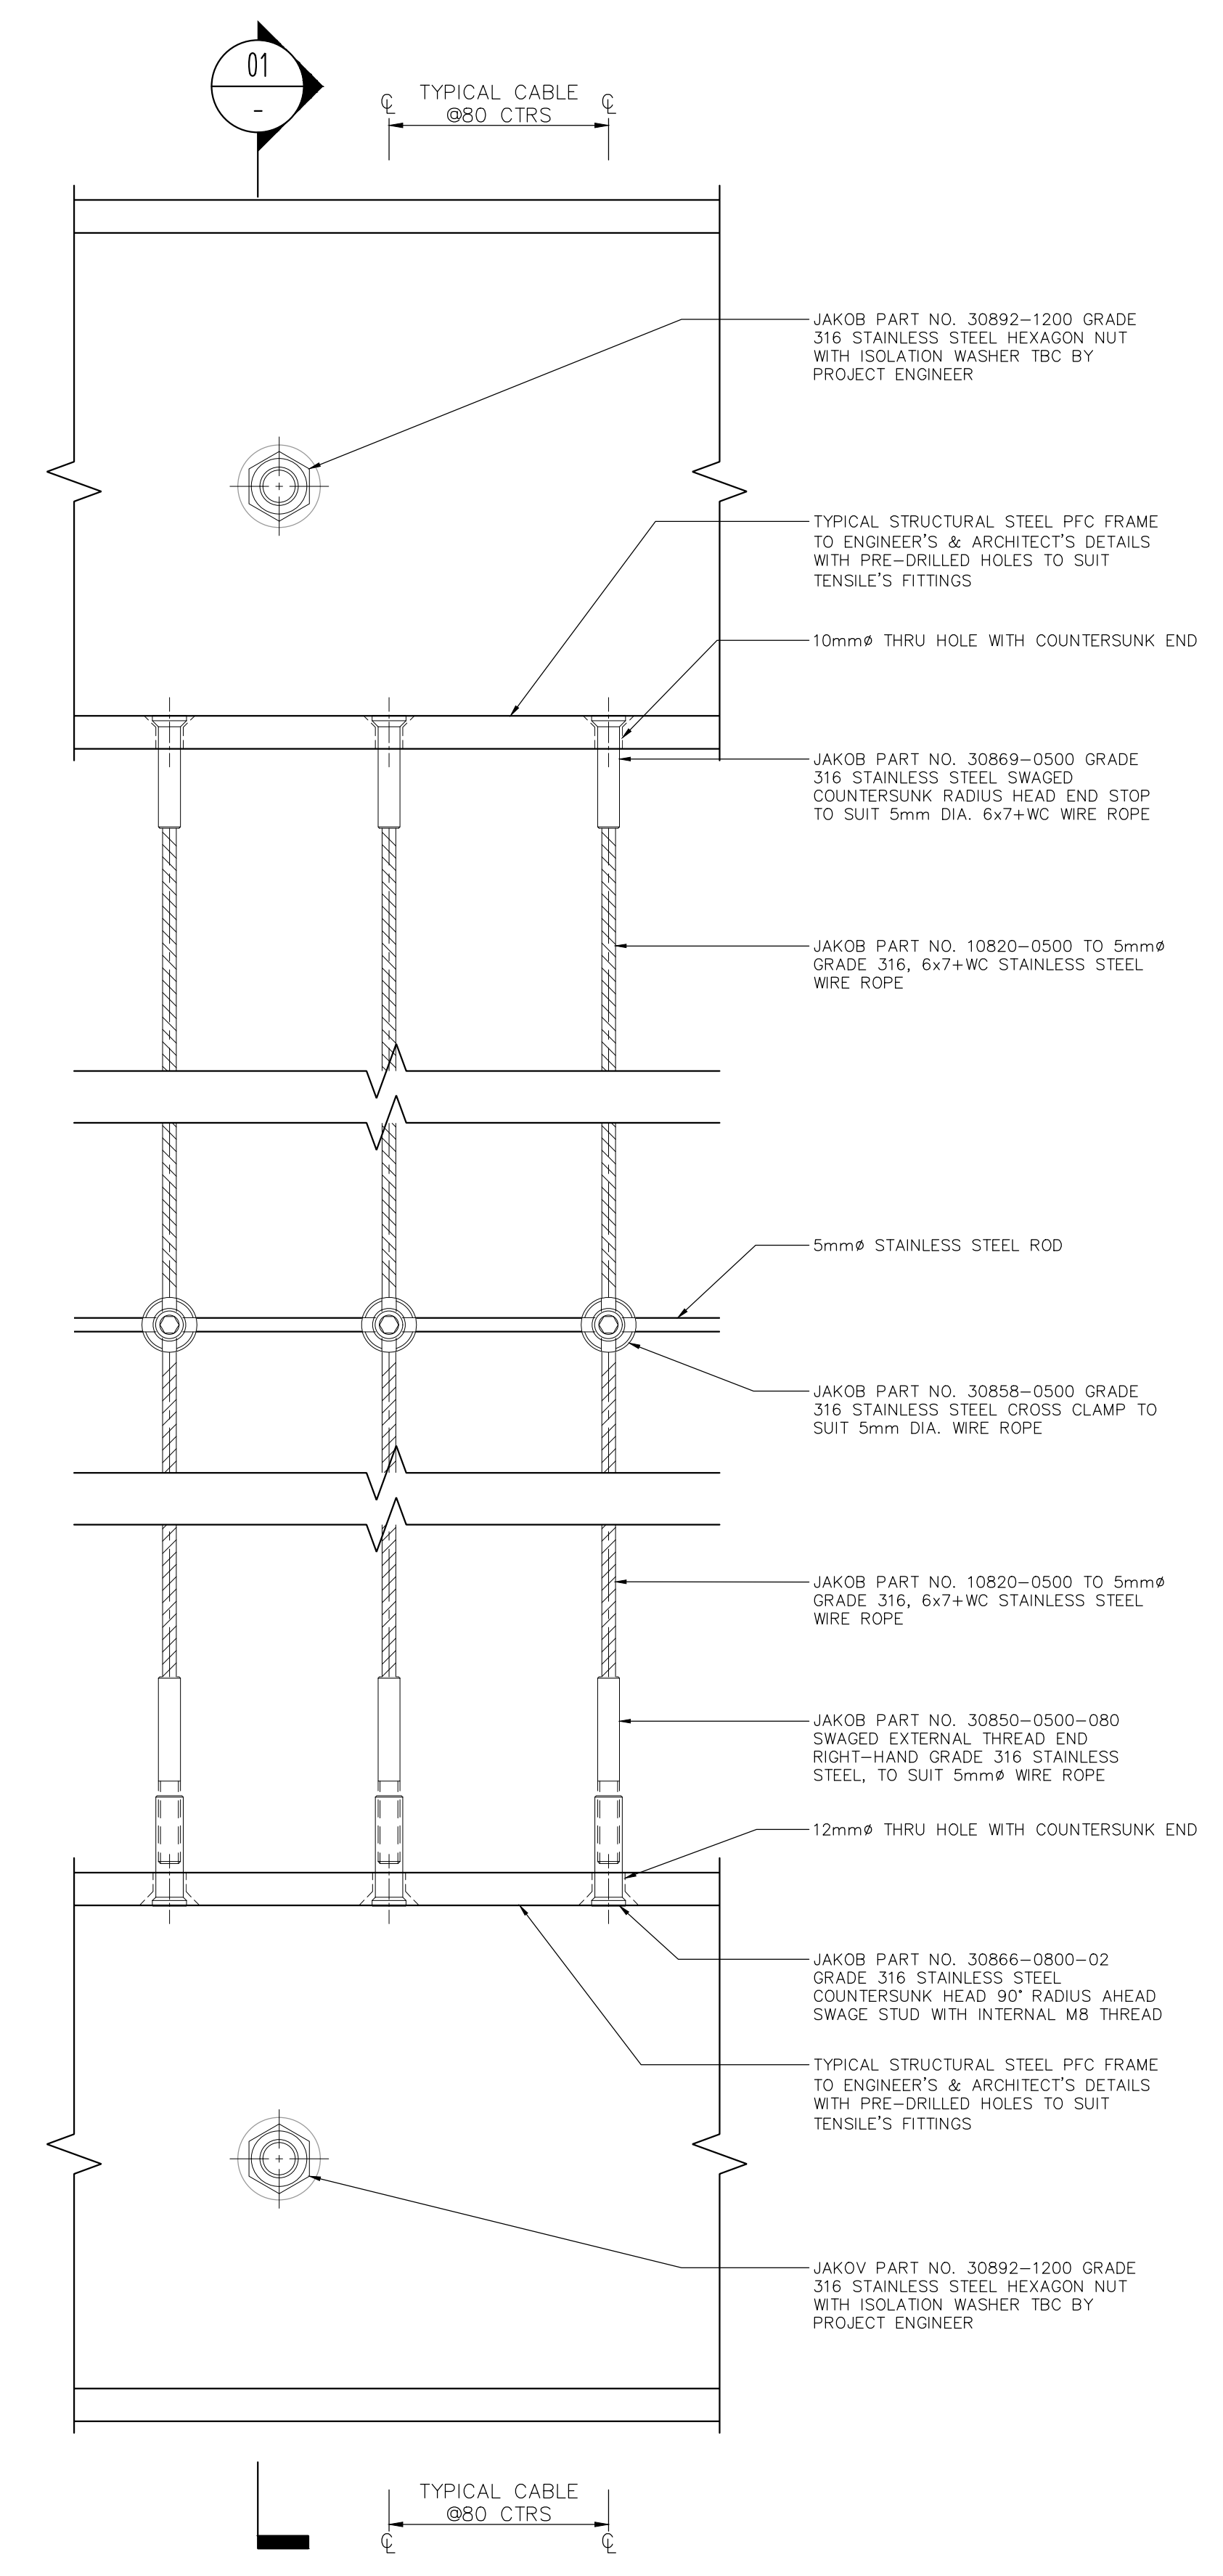

JOB NAME AND ADDRESS

---

---

---

---

DRAWING TITLE  
TYPICAL VERTICAL CABLE DETAIL  
C3-C5 LOAD

DRAWN BY	DATE	SCALE	REVISION NO.
TENSILE	---	SDWG	---
APPROVED BY	DATE	JOB NO.	DRAWING NO.
---	---	---	---

0 2 4 6 8 10m

SEE SCALE OF THIS DRAWING for figure dimensions only. Verify all dimensions on site. Any discrepancies should be brought to the attention of Tensile. This drawing & the design it is the sole property of Tensile Construction Pty Ltd & is the subject of copyright.